


	Rocker Pipe A	Stub Pipe B
750mm Ridgisewer (Product Code)	1000 (RSWRP750)	1000 (RSWST750)
900mm Ridgisewer (Product Code)	1250 (RSWRP900)	1000 (RSWST900)

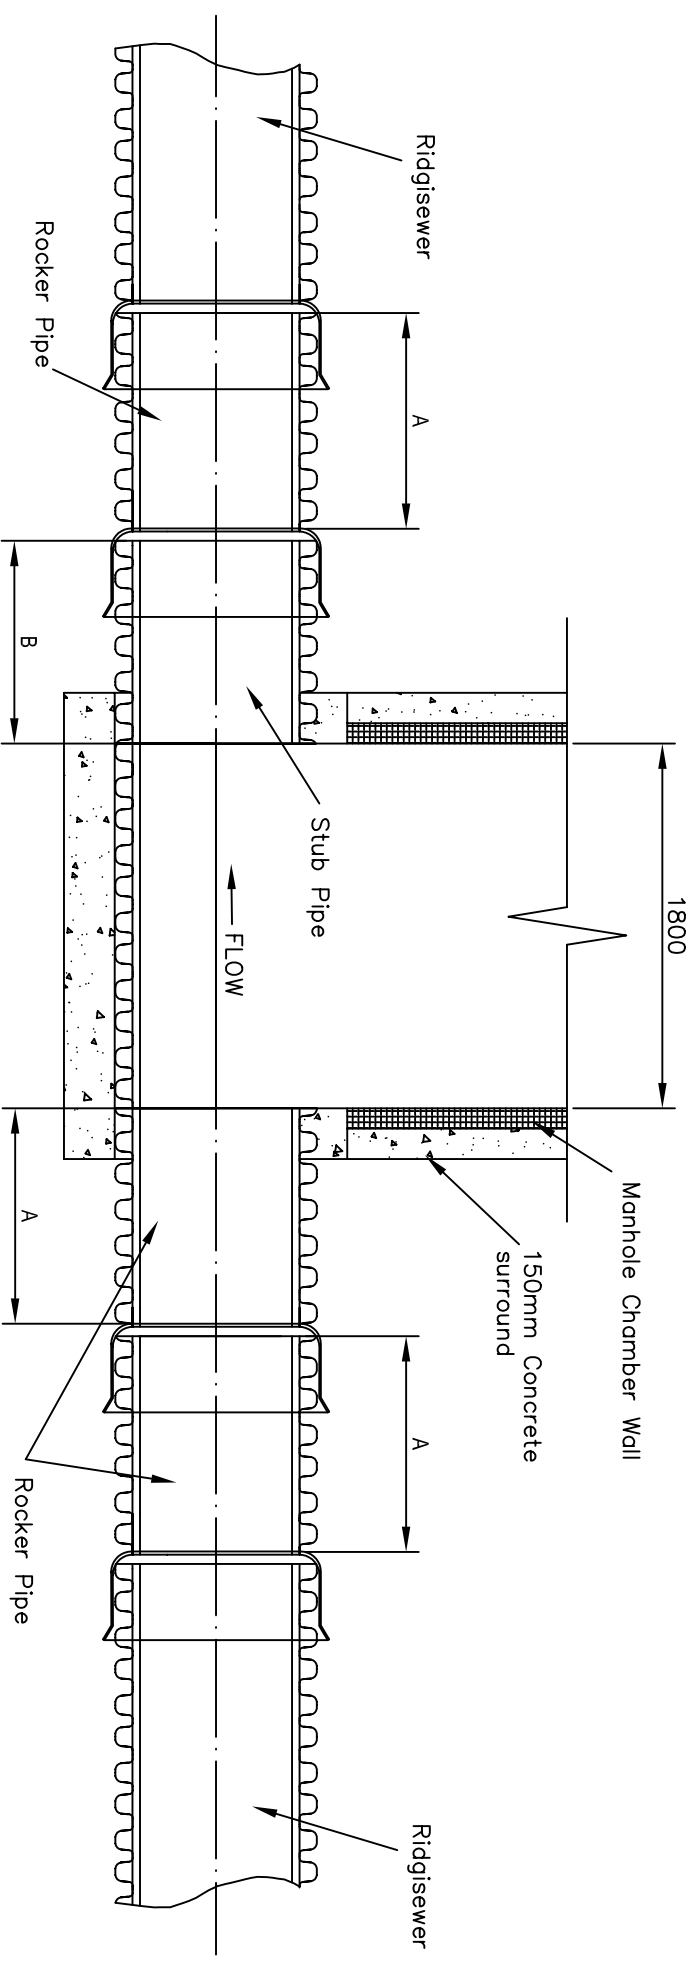

- Notes:
- 1.- All dimensions are nominal and in millimetres.
 - 2.- All temporary and enabling works by constructor.
 - 3.- This document is intended for guidance only.
 - 4.- Additional rocker pipes may be necessary to accommodate transition of pipe gradient.
 - 5.- Seals are required to form an air-tight system.
 - 6.- This document is uncontrolled and updates will not be issued automatically.

This information is for guidance purposes only. Please note that we may change the information from time to time, for a variety of reasons. This information cannot be relied upon to determine the suitability or installation requirements of our products for your particular site conditions or application: expert advice is required in this respect. Final determination of the suitability of any information or material for your intended use and manner of use is your sole responsibility and you must assume all risk and liability in this regard. This information is not intended to have any legal effect, whether by way of advice, representation or warranty. However, our technical staff will be happy to discuss your particular application and site conditions in further detail.



Polypipe Civils Ltd.
Civils & Agricultural Products
 UNION WORKS, BISHOP MEADOW ROAD,
 LOUGHBROUGH, LEICESTERSHIRE, LE11 5RE,
 TEL: 01509 45100 FAX: 01509 615205

DRAWING STATUS:	GENERAL ARRANGEMENT
DRAWING TITLE	SCHEMATIC RIDGISEWER ROCKER PIPE DETAIL FOR 750 & 900mmØ

PROJECT REF:	SCALE
CAD File: 16161D1.DWG	NOT TO SCALE
DRAWING No. 16161D1	REV

DRAWN BY	IDA	DATE	01/10/02
CHECKED			
DIMENSIONS IN MILLIMETRES UNLESS OTHERWISE STATED			